

alle kamers akustisch plafond uitgezet hal, living, bureel.

GRONDPLAN

eethoek

terras

keuken

berging

slaapkamer

zithoek

badk.

hal

slaapk.

vest

w.c.

bureel

garage

verw.

glas 2.34 cm breedte

5.57²

2.02⁸

4.46

2.50

7.60

7.60

4.82

3.60

2.50

4.82

r.n.d. plafond

met ligger

dubbel glas

r.n.d. plafond

met ligger

zolderluik

r.n.d. plafond

7.75

7.25

15.20

15.00

5.00

4.85

5.00

5.00

4.85

3.72⁵

4.90

1.22

2.59

1.18

2.17

4.90

1.18

8.1

8.1

18

18

8

18

18

18

18

18

18

18

19

19

18

9

7

7

18

18

18

18

18

18

18

18

18

8

7

7

7

7

7

7

7

7

7

7

8

8

18

3.15

7

2.10

7

7

7

7

7

7

18

18

18

8.1

3.67

8.1

8

8

8

8

8


8

8

8

8

8

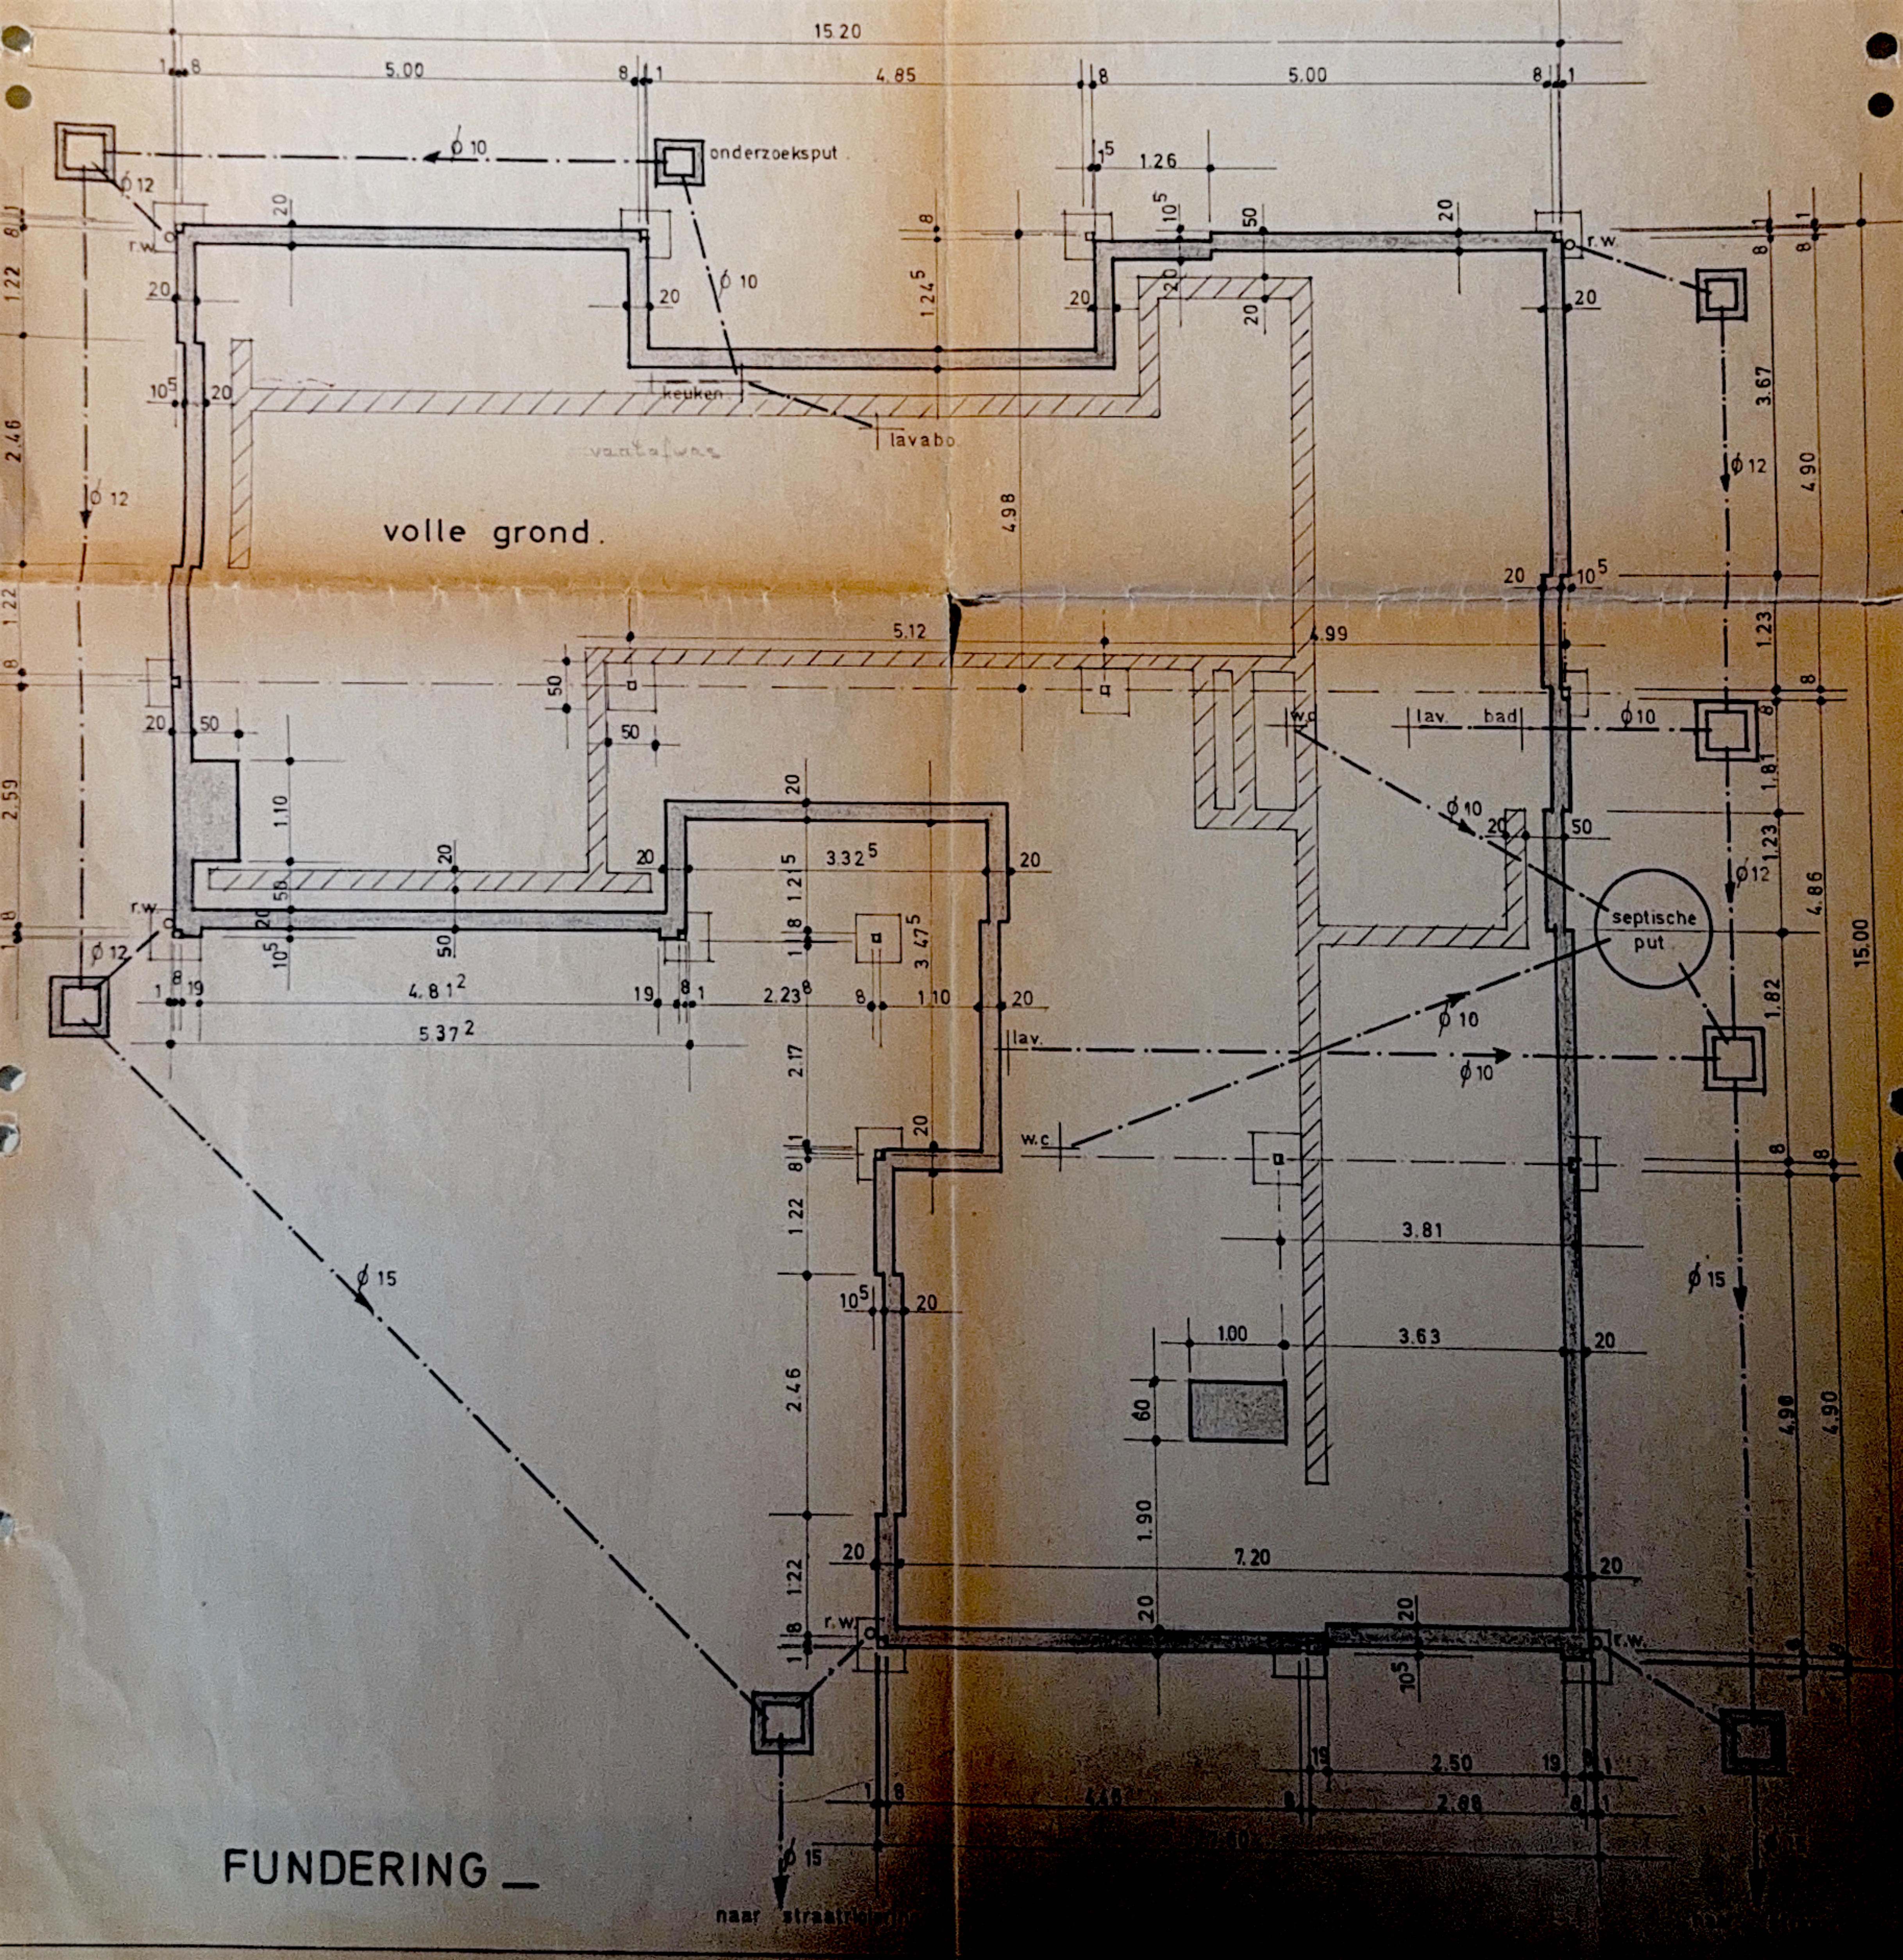

FUNDERING —

naar straatkant




ACHTERGEVEL _



VOORGEVEL _




RECHTERGEVEL _

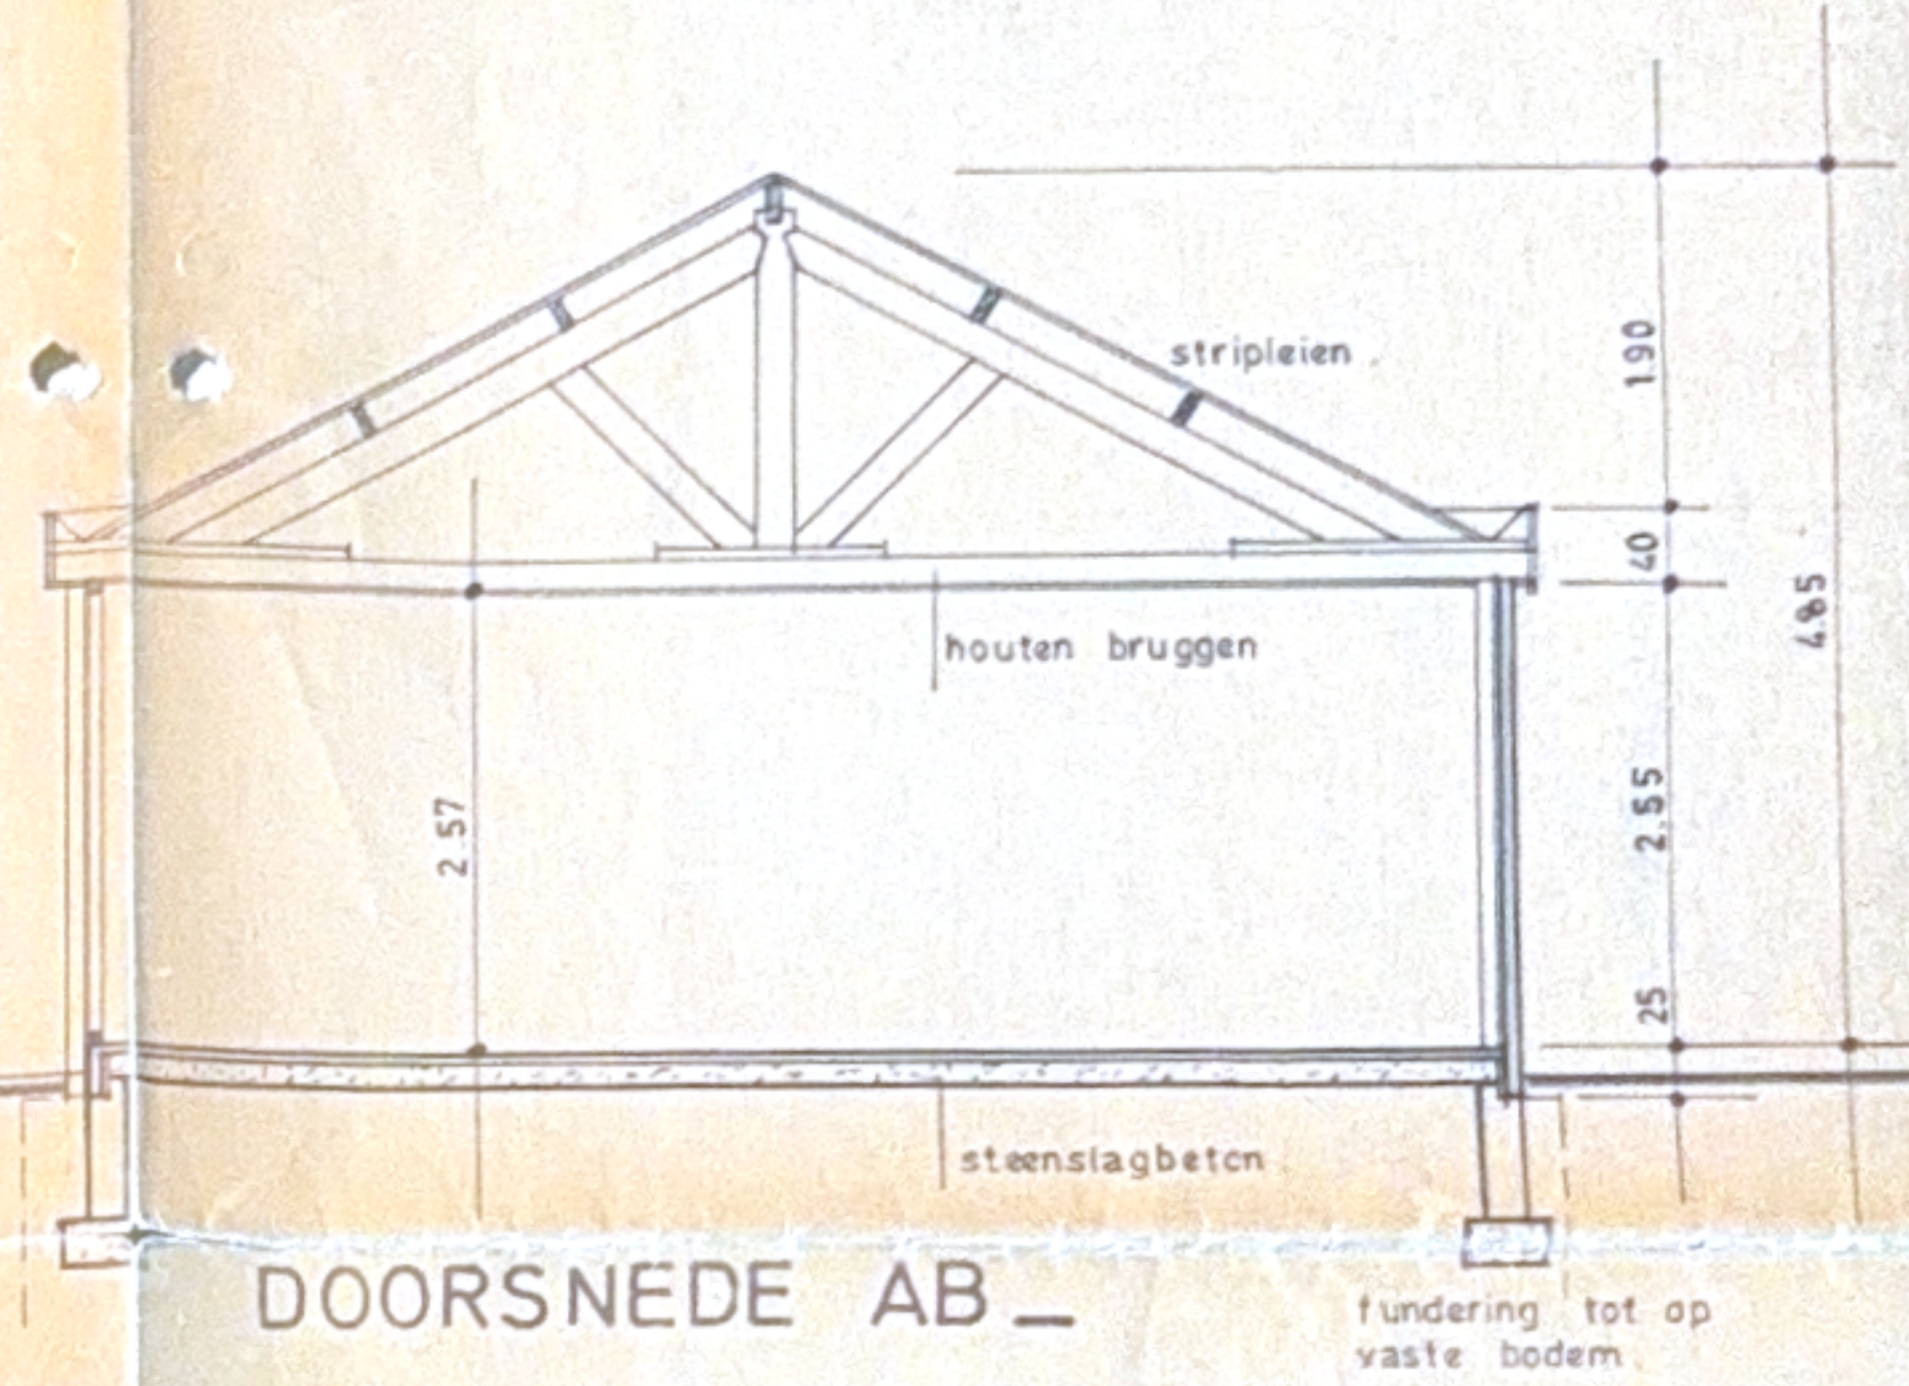


DOORSNEDE AB _

materialen _ KOMBINATIE TRADITIONEEL
• ELEMENTENBOUW


1. METSELWERK
2. SKELET IN GEMETALISEERD METAAL
3. RAMEN IN MERANTIHOUT BRUIN
4. GLASAL SANDWICHPANELEN WIT
5. KROONLIJST IN ZWARTE MULTIPLEXPLAAT
6. DAKBEDEKKING STRIPLEIEN.

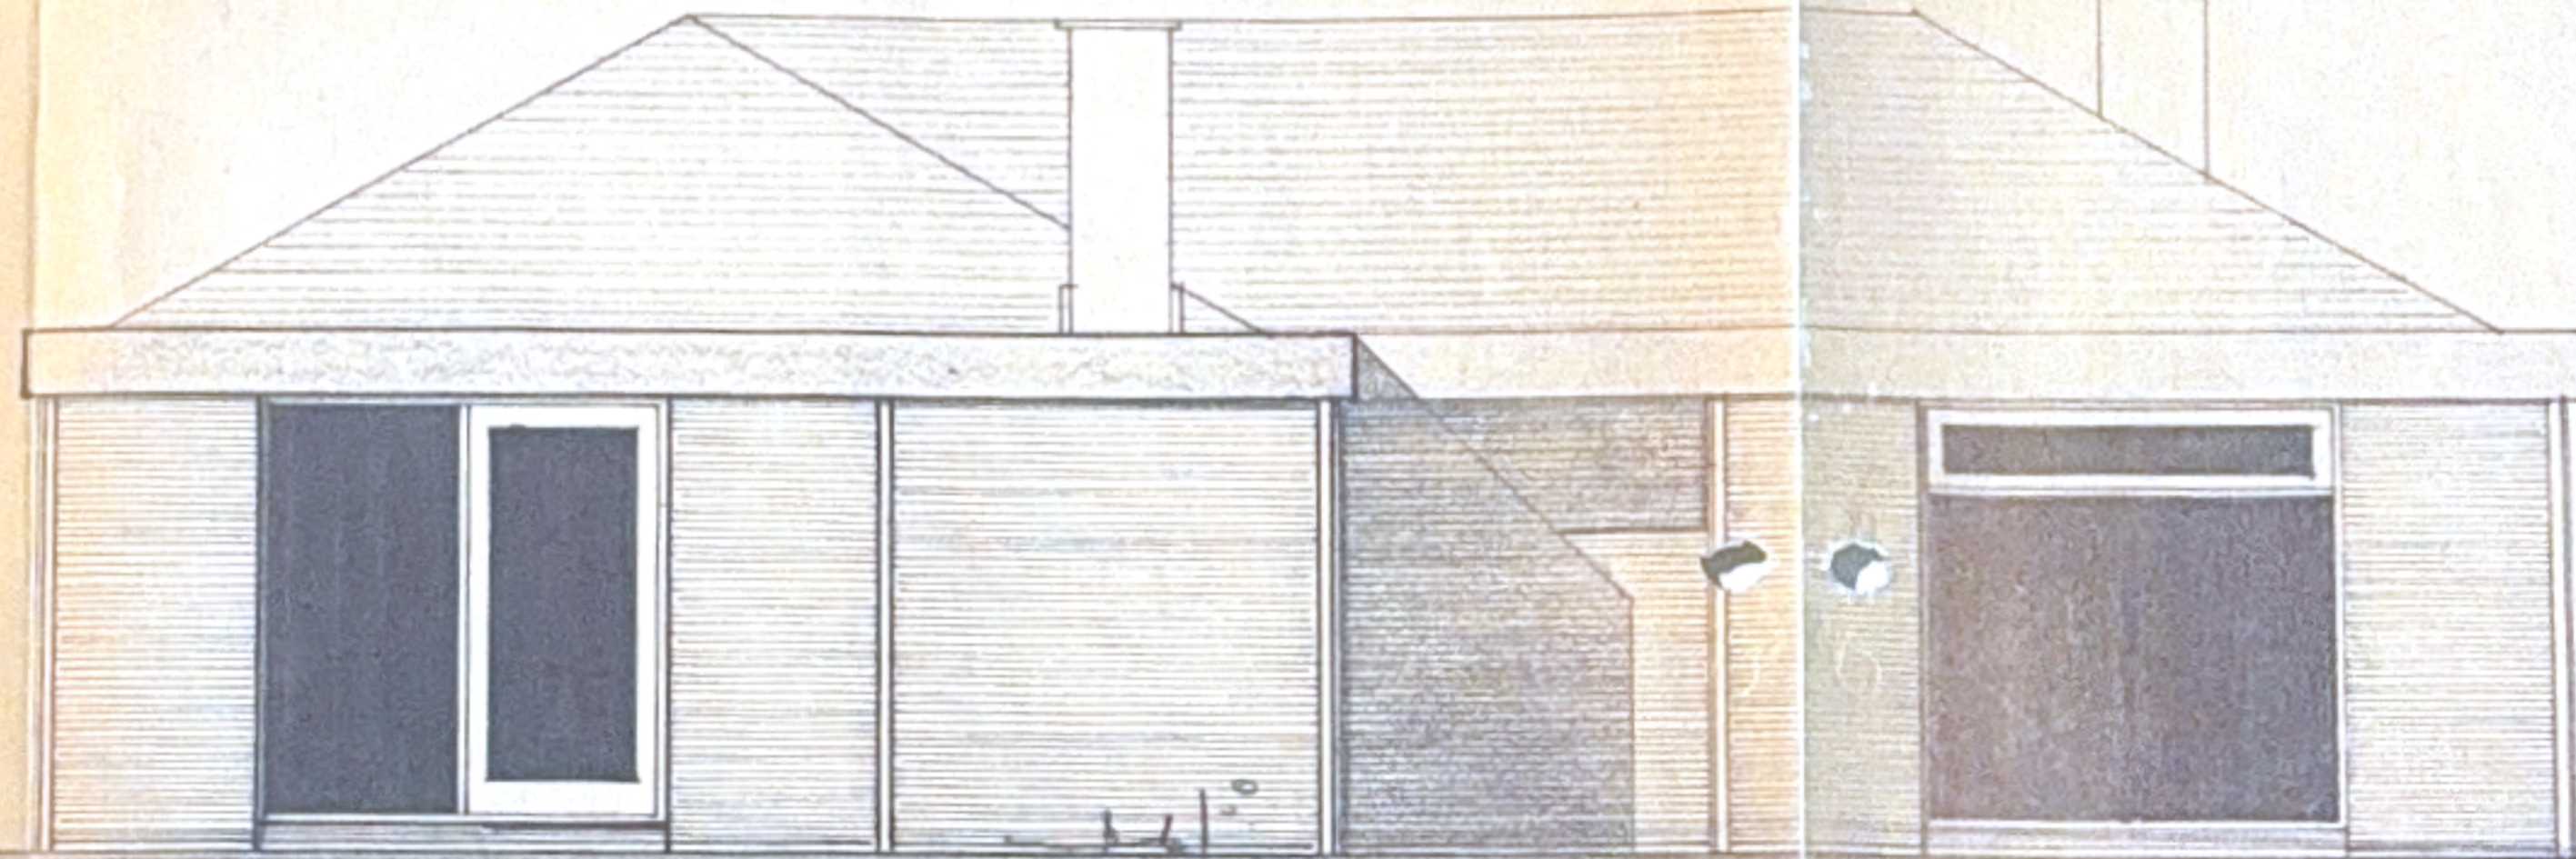

LINKERGEVEL _

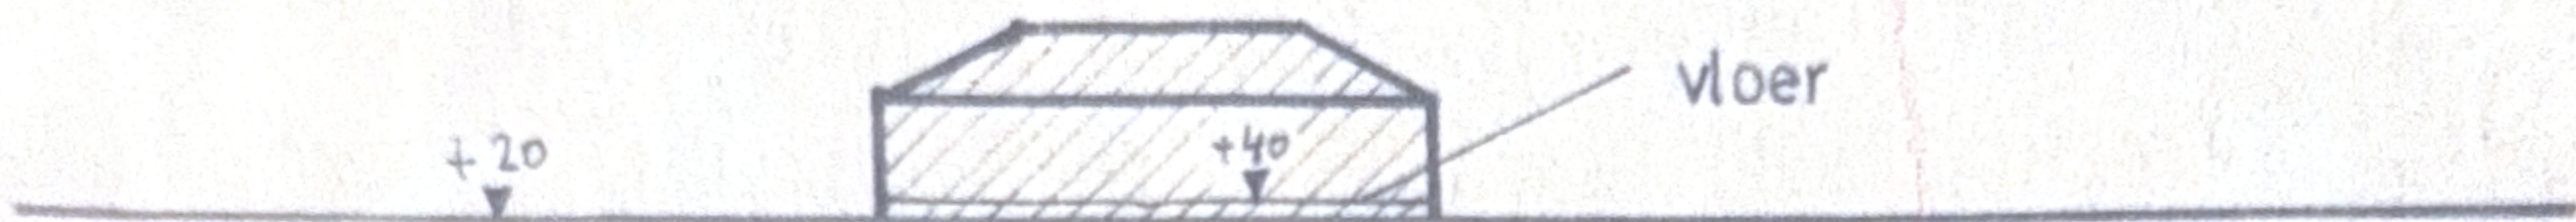


P 1

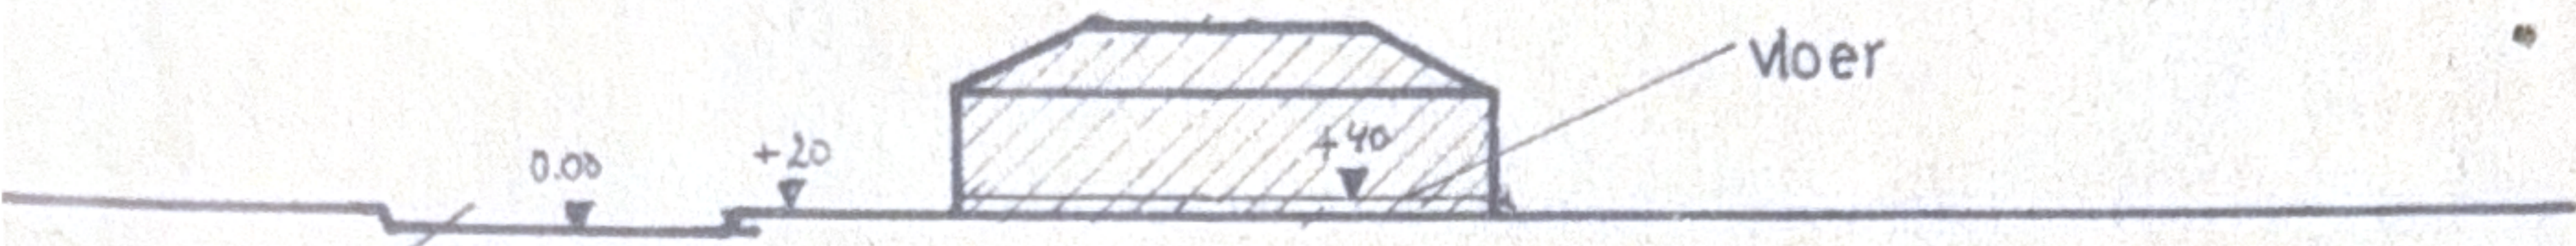

P 2

TERREINPROFIELEN — 1.500

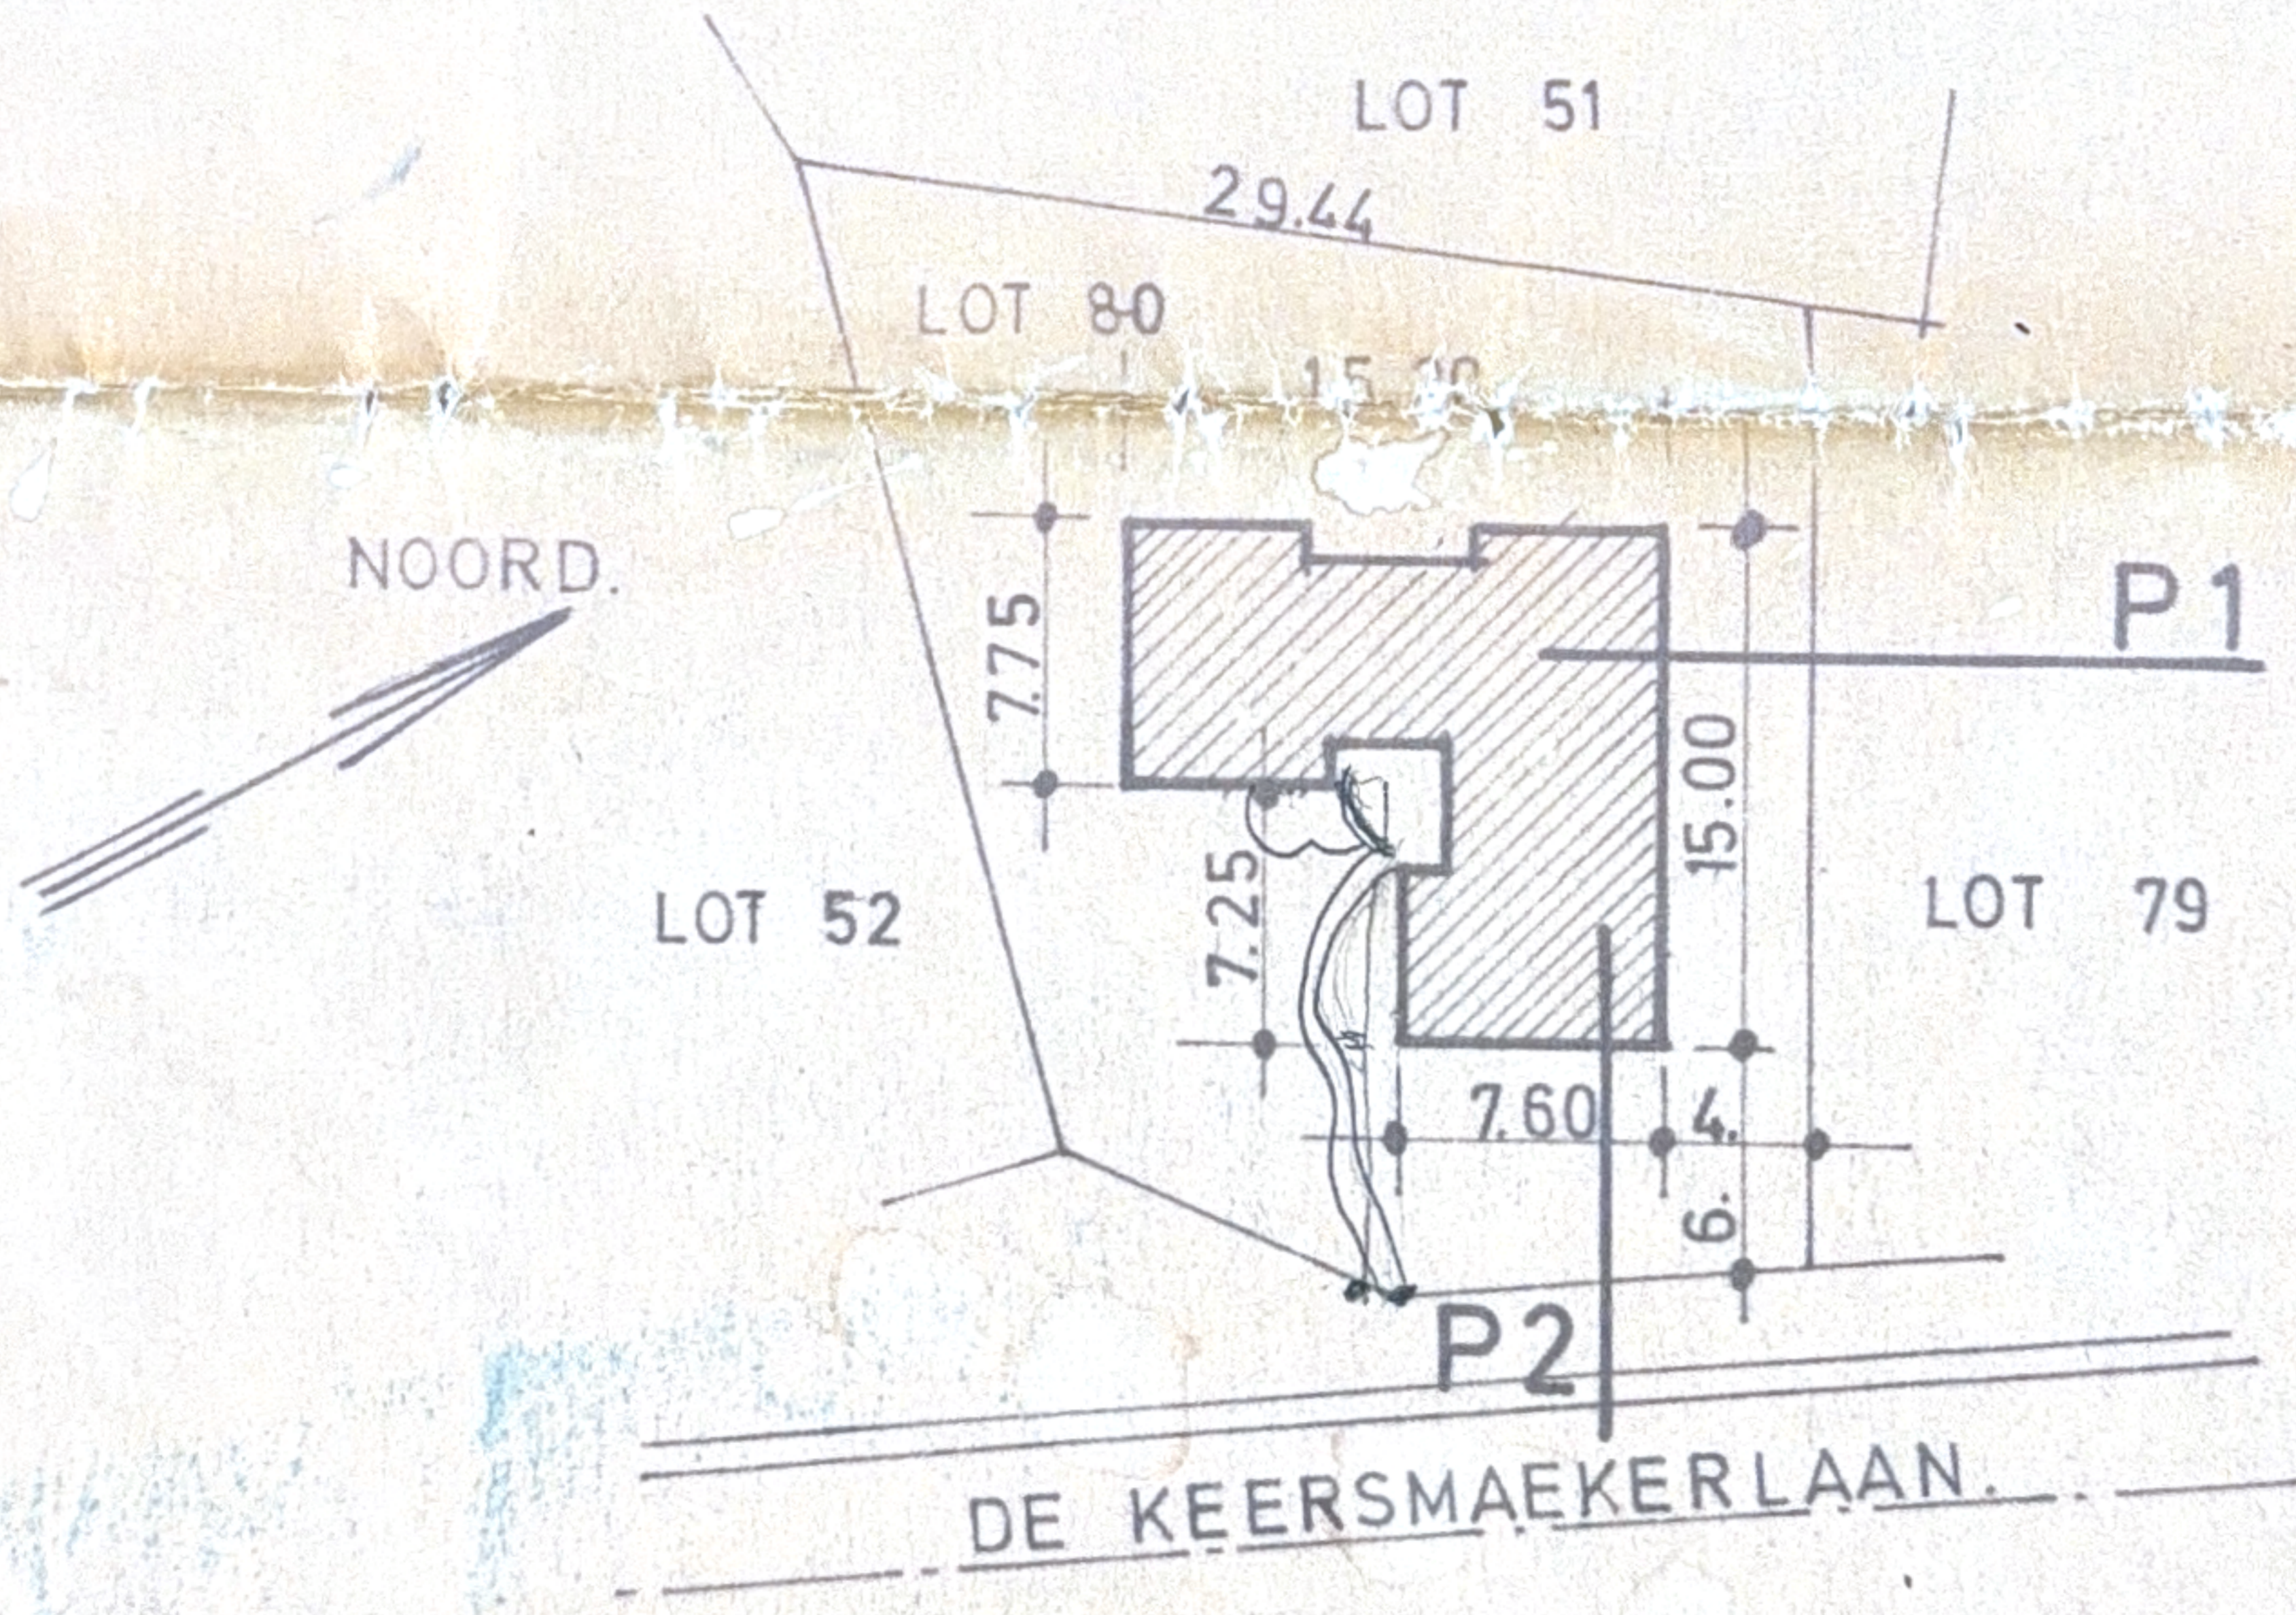

INPLANTING — 1.500